


NORTH

EAST

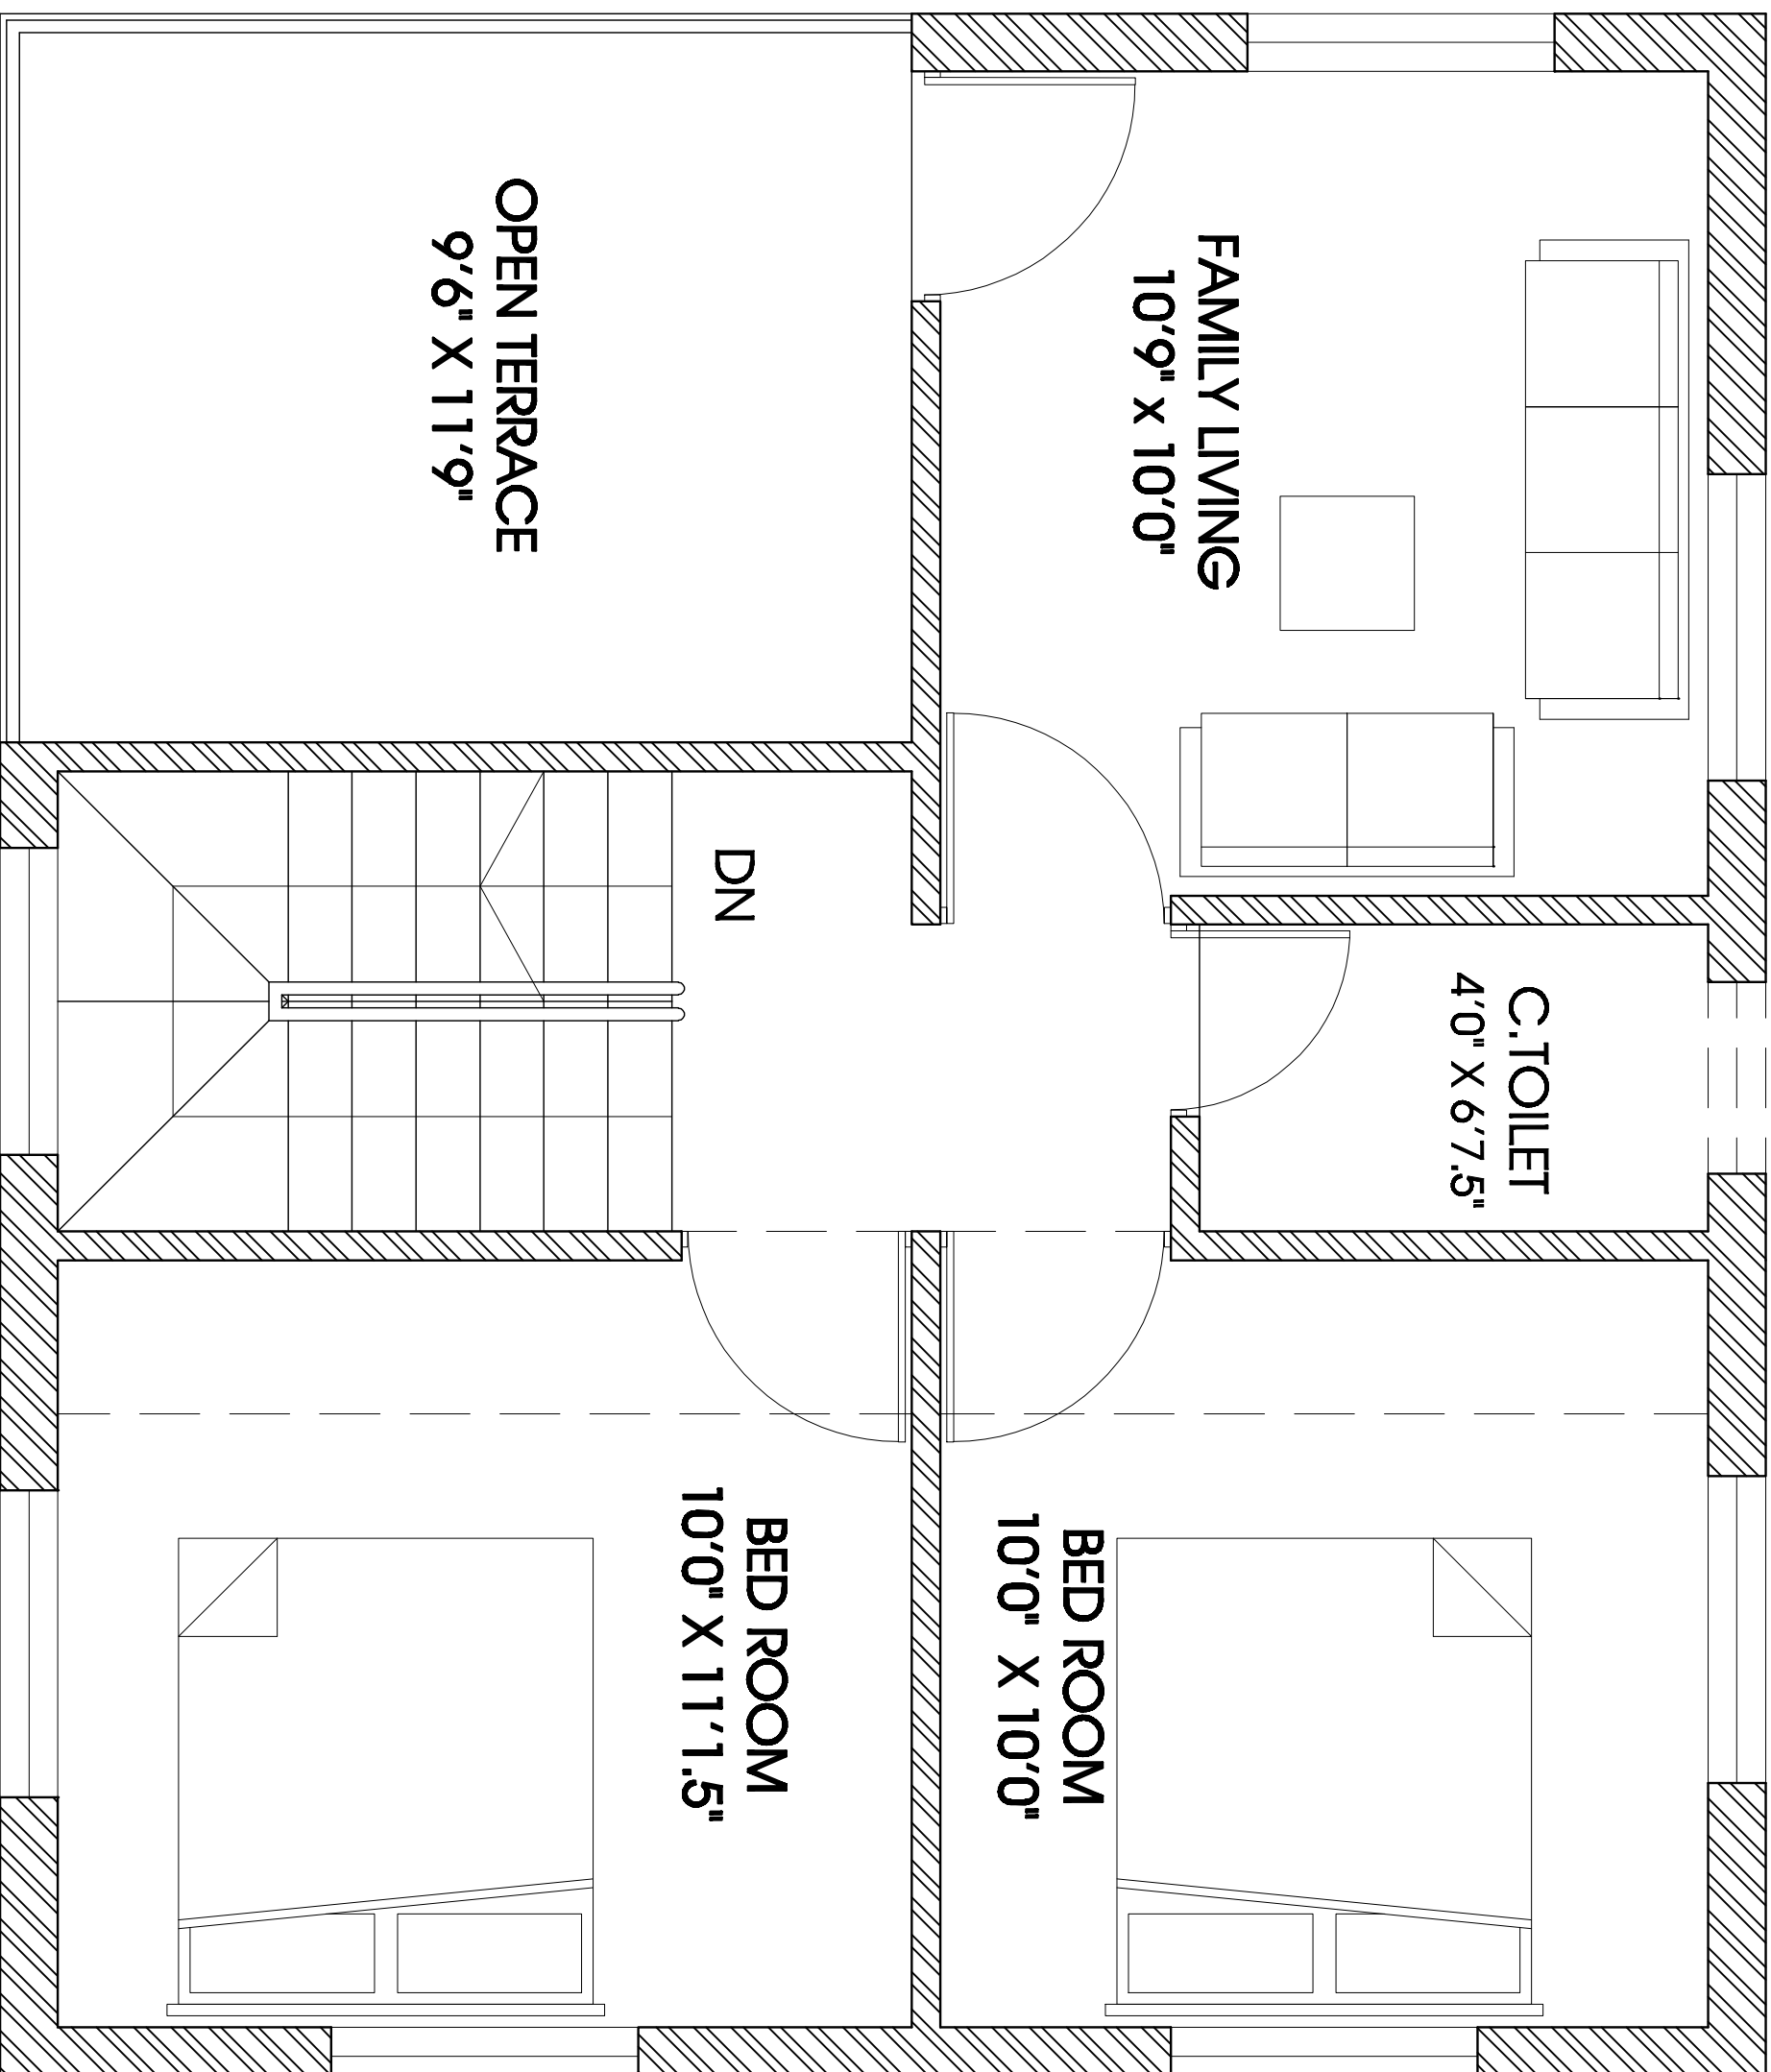

SOUTH

WEST

FIRST FLOOR PLAN